


SCHNITTE 1:50


1-1, 2-2

JÜRIG BERGER
ARCH. HTL/STV
FLÜELIWEIG 7
3145 NIEDERSCHERLI
031/849 11 21

FORM:	40/90
REV:	DAT:
	5.7.02
	10.1.03
	11.2.03
BEST	
ABBRUCH	
NEU	

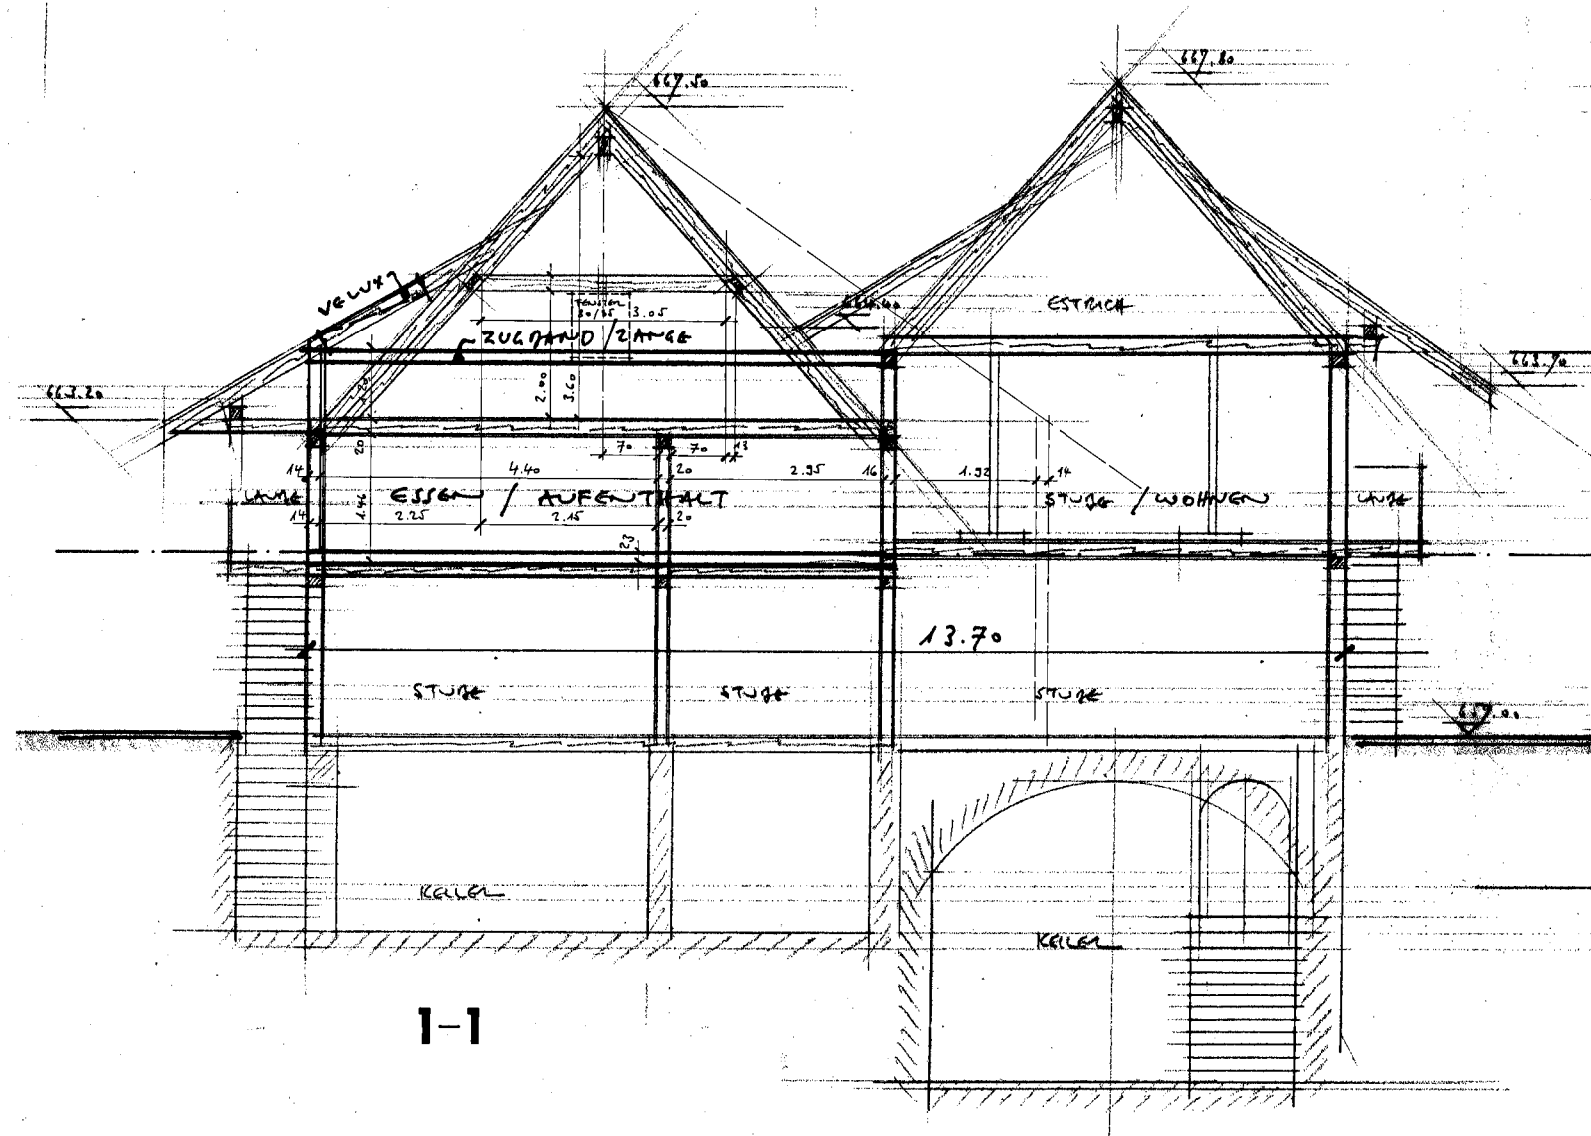

1-1

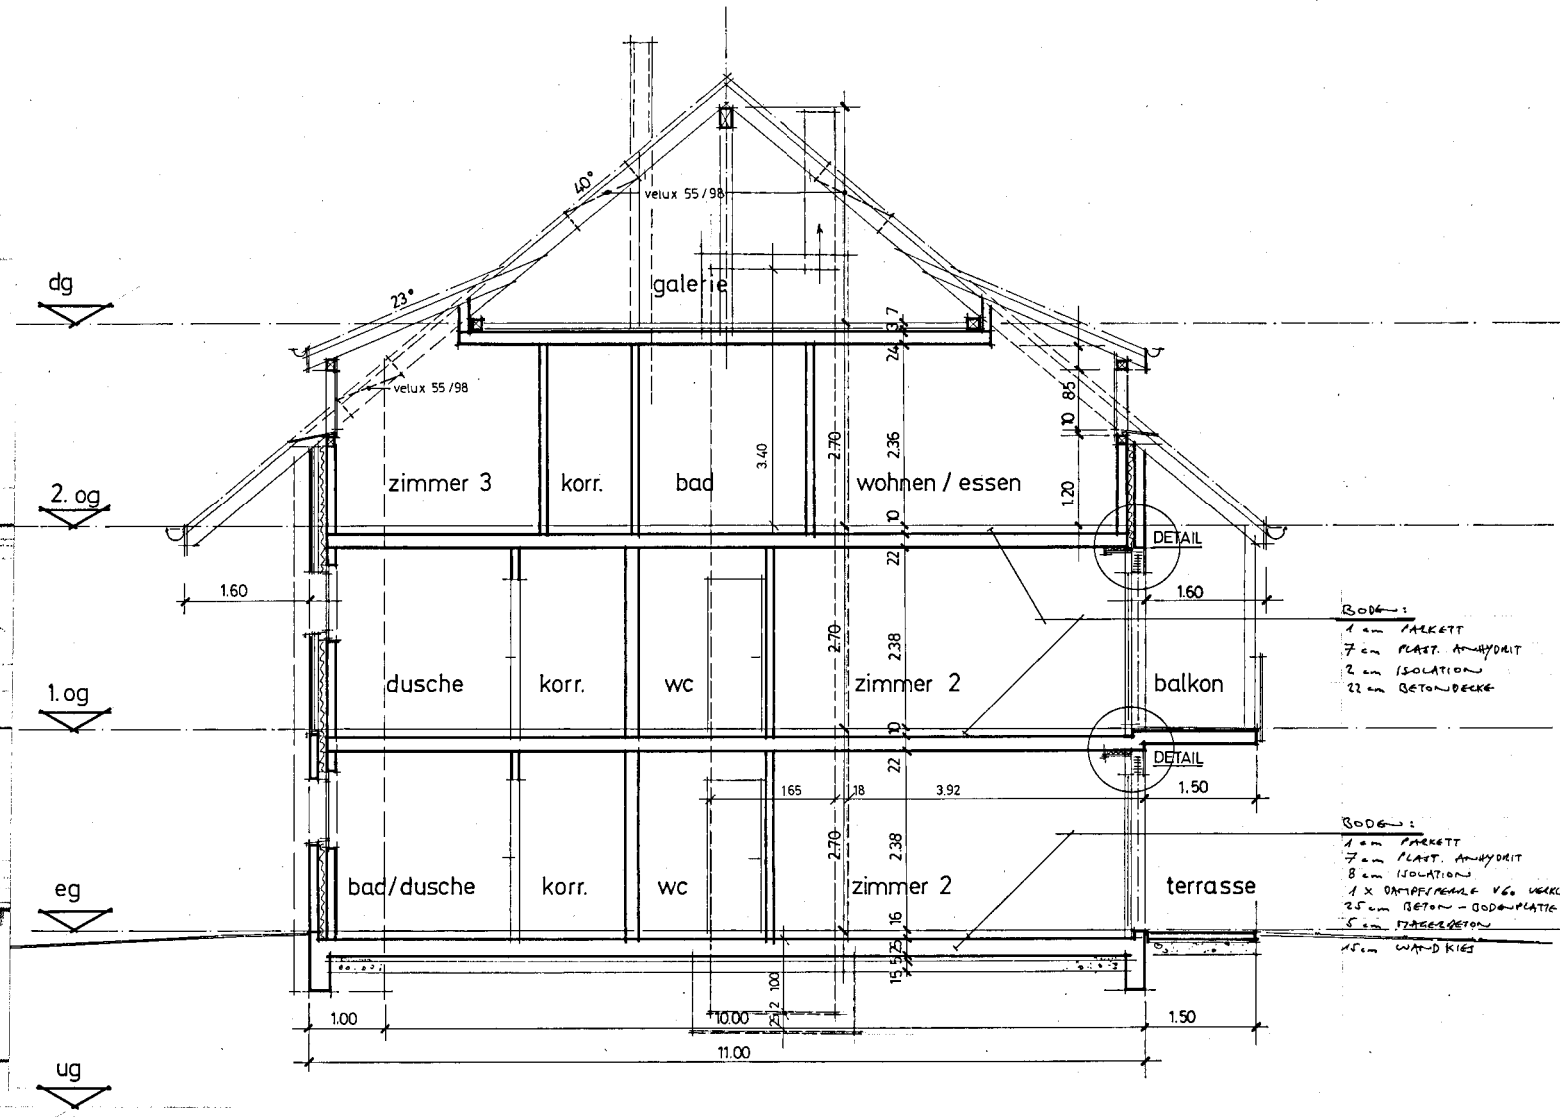

2-2